


The General Contractor is responsible for all bidders reviewing all the contract documents. All bids shall state that the bidder reviewed all the contract documents for coordination with their work.  
HUFF-MORRIS ARCHITECTS P.C. IS THE AUTHOR AND OWNER OF THESE INSTRUMENTS OF SERVICE

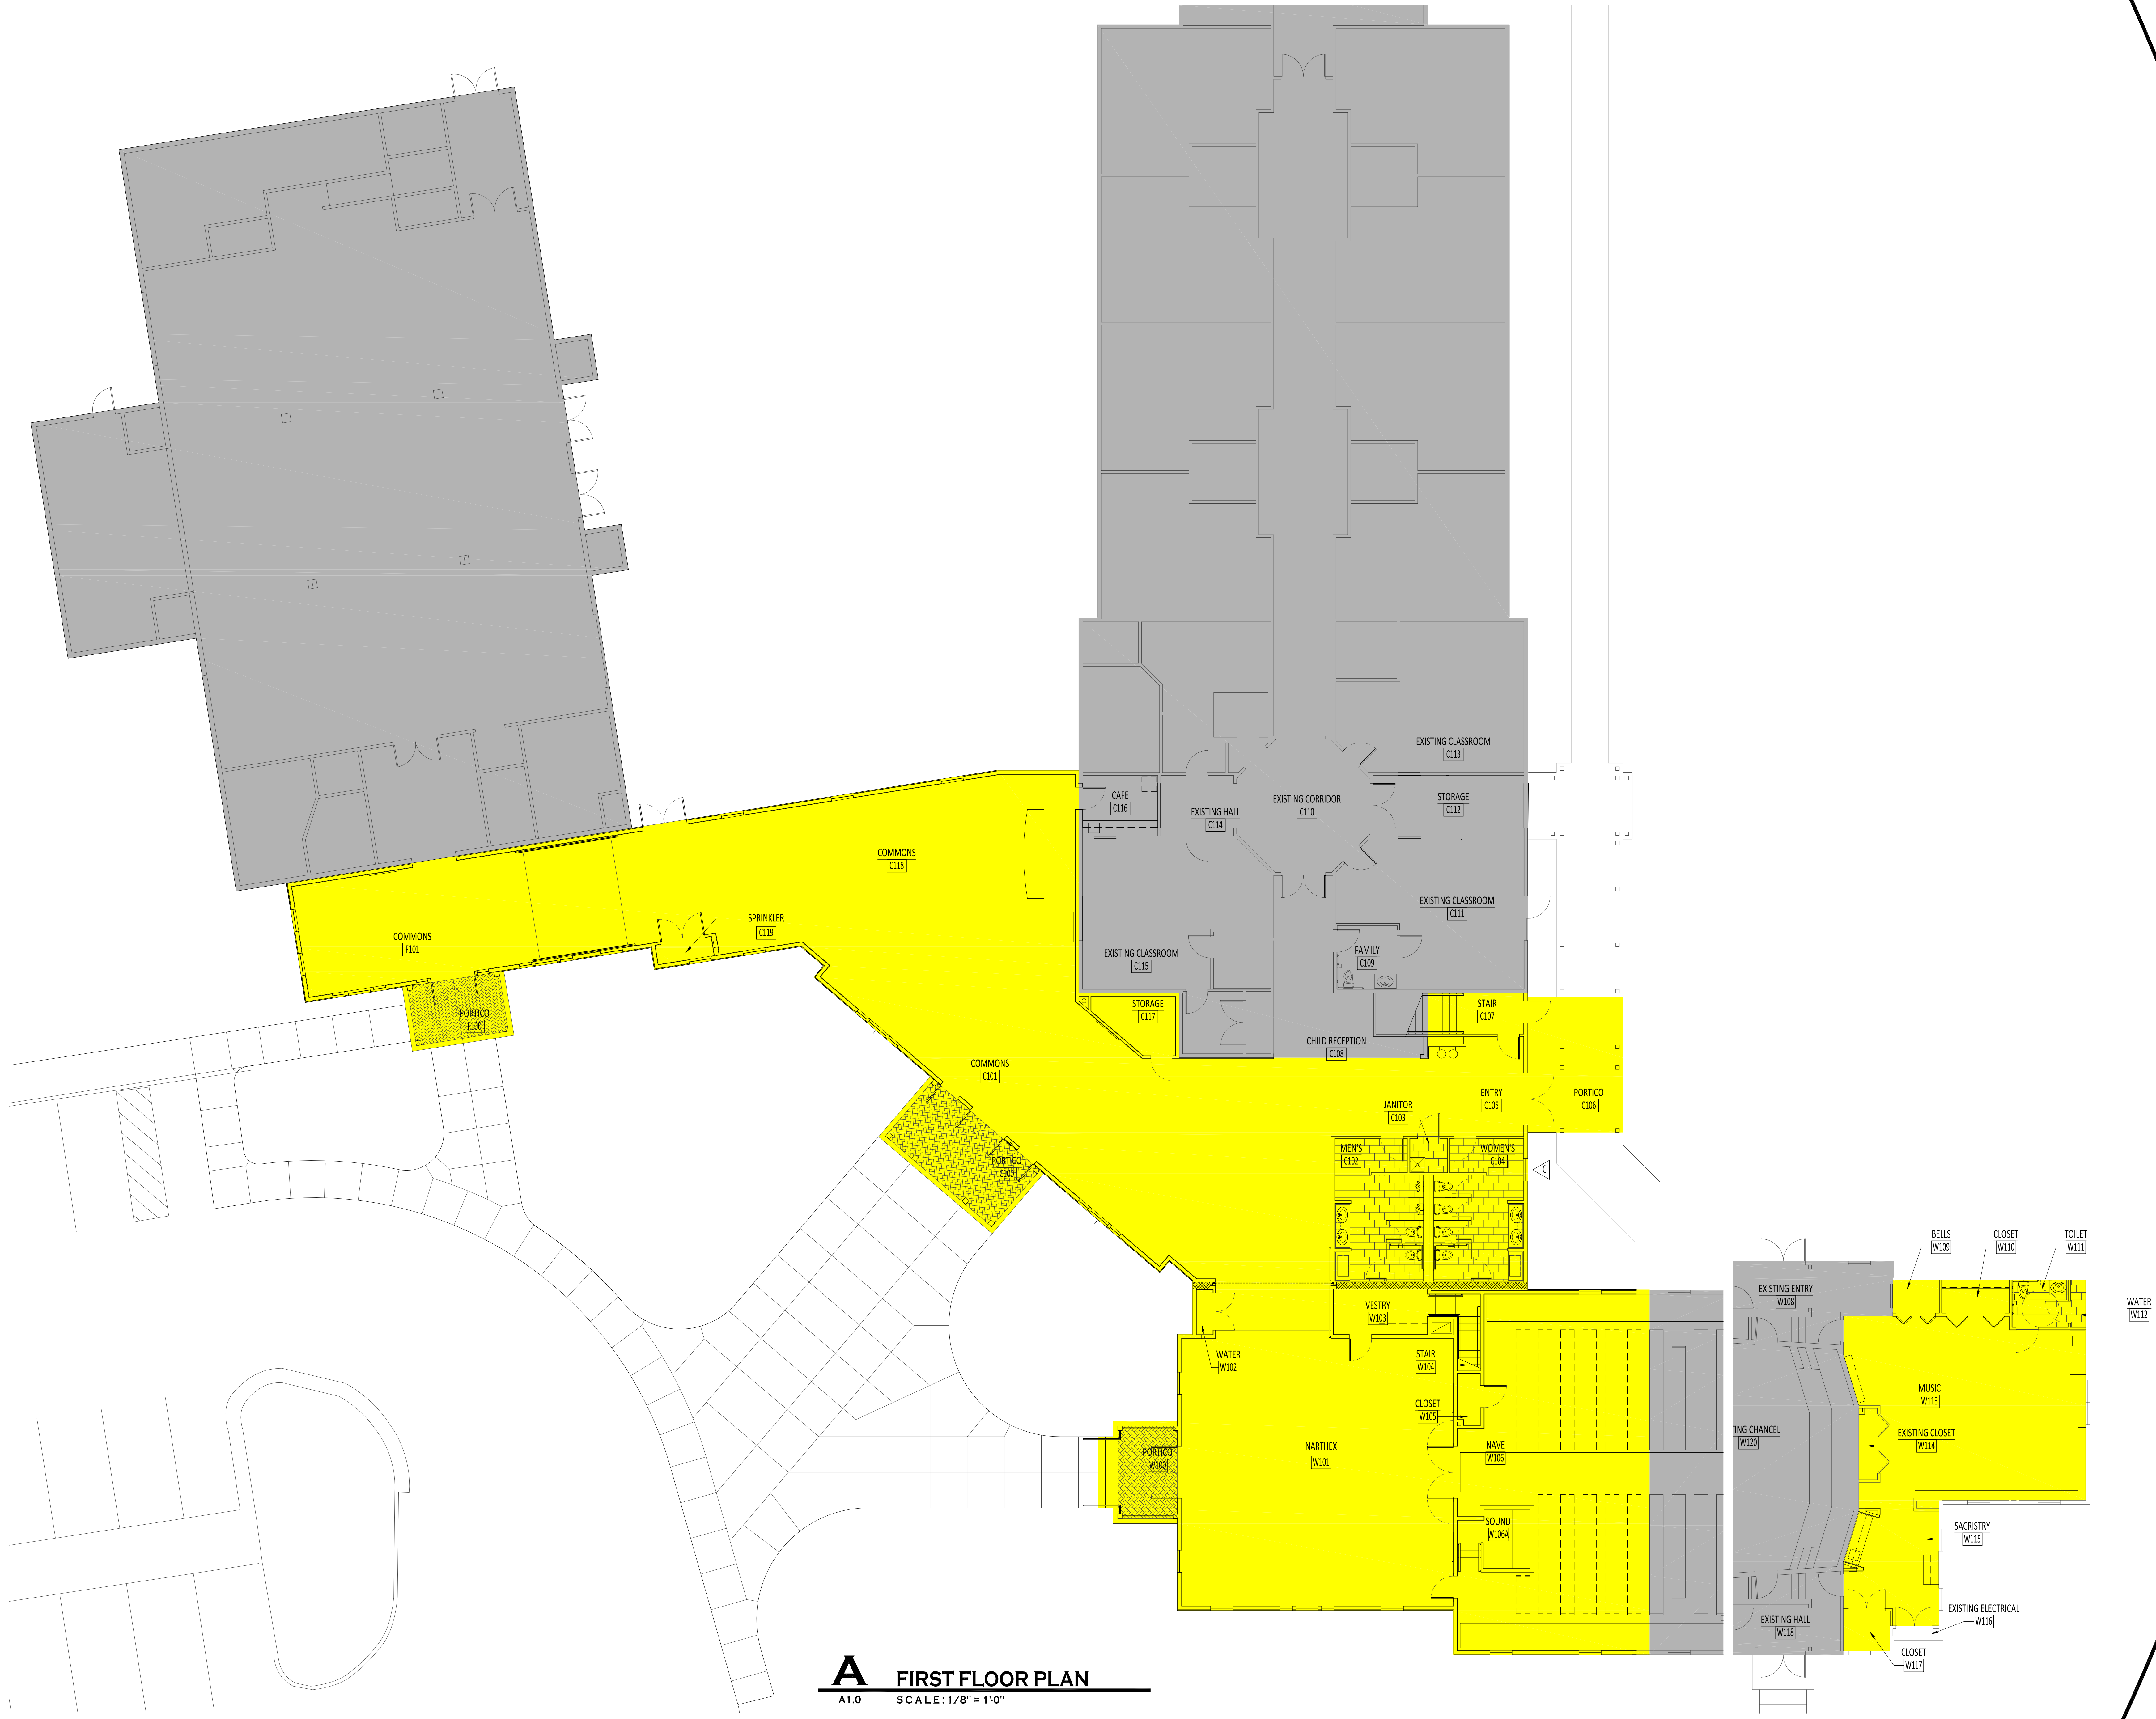


**A** FIRST FLOOR PLAN  
A1.0 SCALE: 1/8" = 1'-0"

**A1.0**

**SHADY GROVE UNITED METHODIST CHURCH**  
4825 POUNCEY TRACT ROAD, GLEN ALLEN, VA 23059  
CONSTRUCTION DOCUMENTS

**HUFFMORRIS ARCHITECTS**  
1516 WILLOW LAWN DRIVE SUITE 200 RICHMOND, VIRGINIA 23230  
WWW.HUFFMORRIS.COM  
804.343.1505

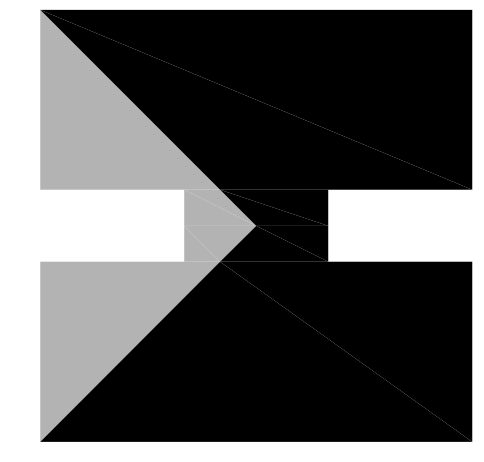

1 July 2017  
Proposed first floor plan

Established 1930