








ZONING: A-1

LEGEND:

EXISTING BUILDING(S)	
PROPOSED BUILDING	
PROPOSED ON-SITE PARKING & ACCESS	
PROPOSED FIRE LANE	
PROPOSED SIDEWALK	
PROPOSED RIGHT OF WAY IMPROVEMENTS	

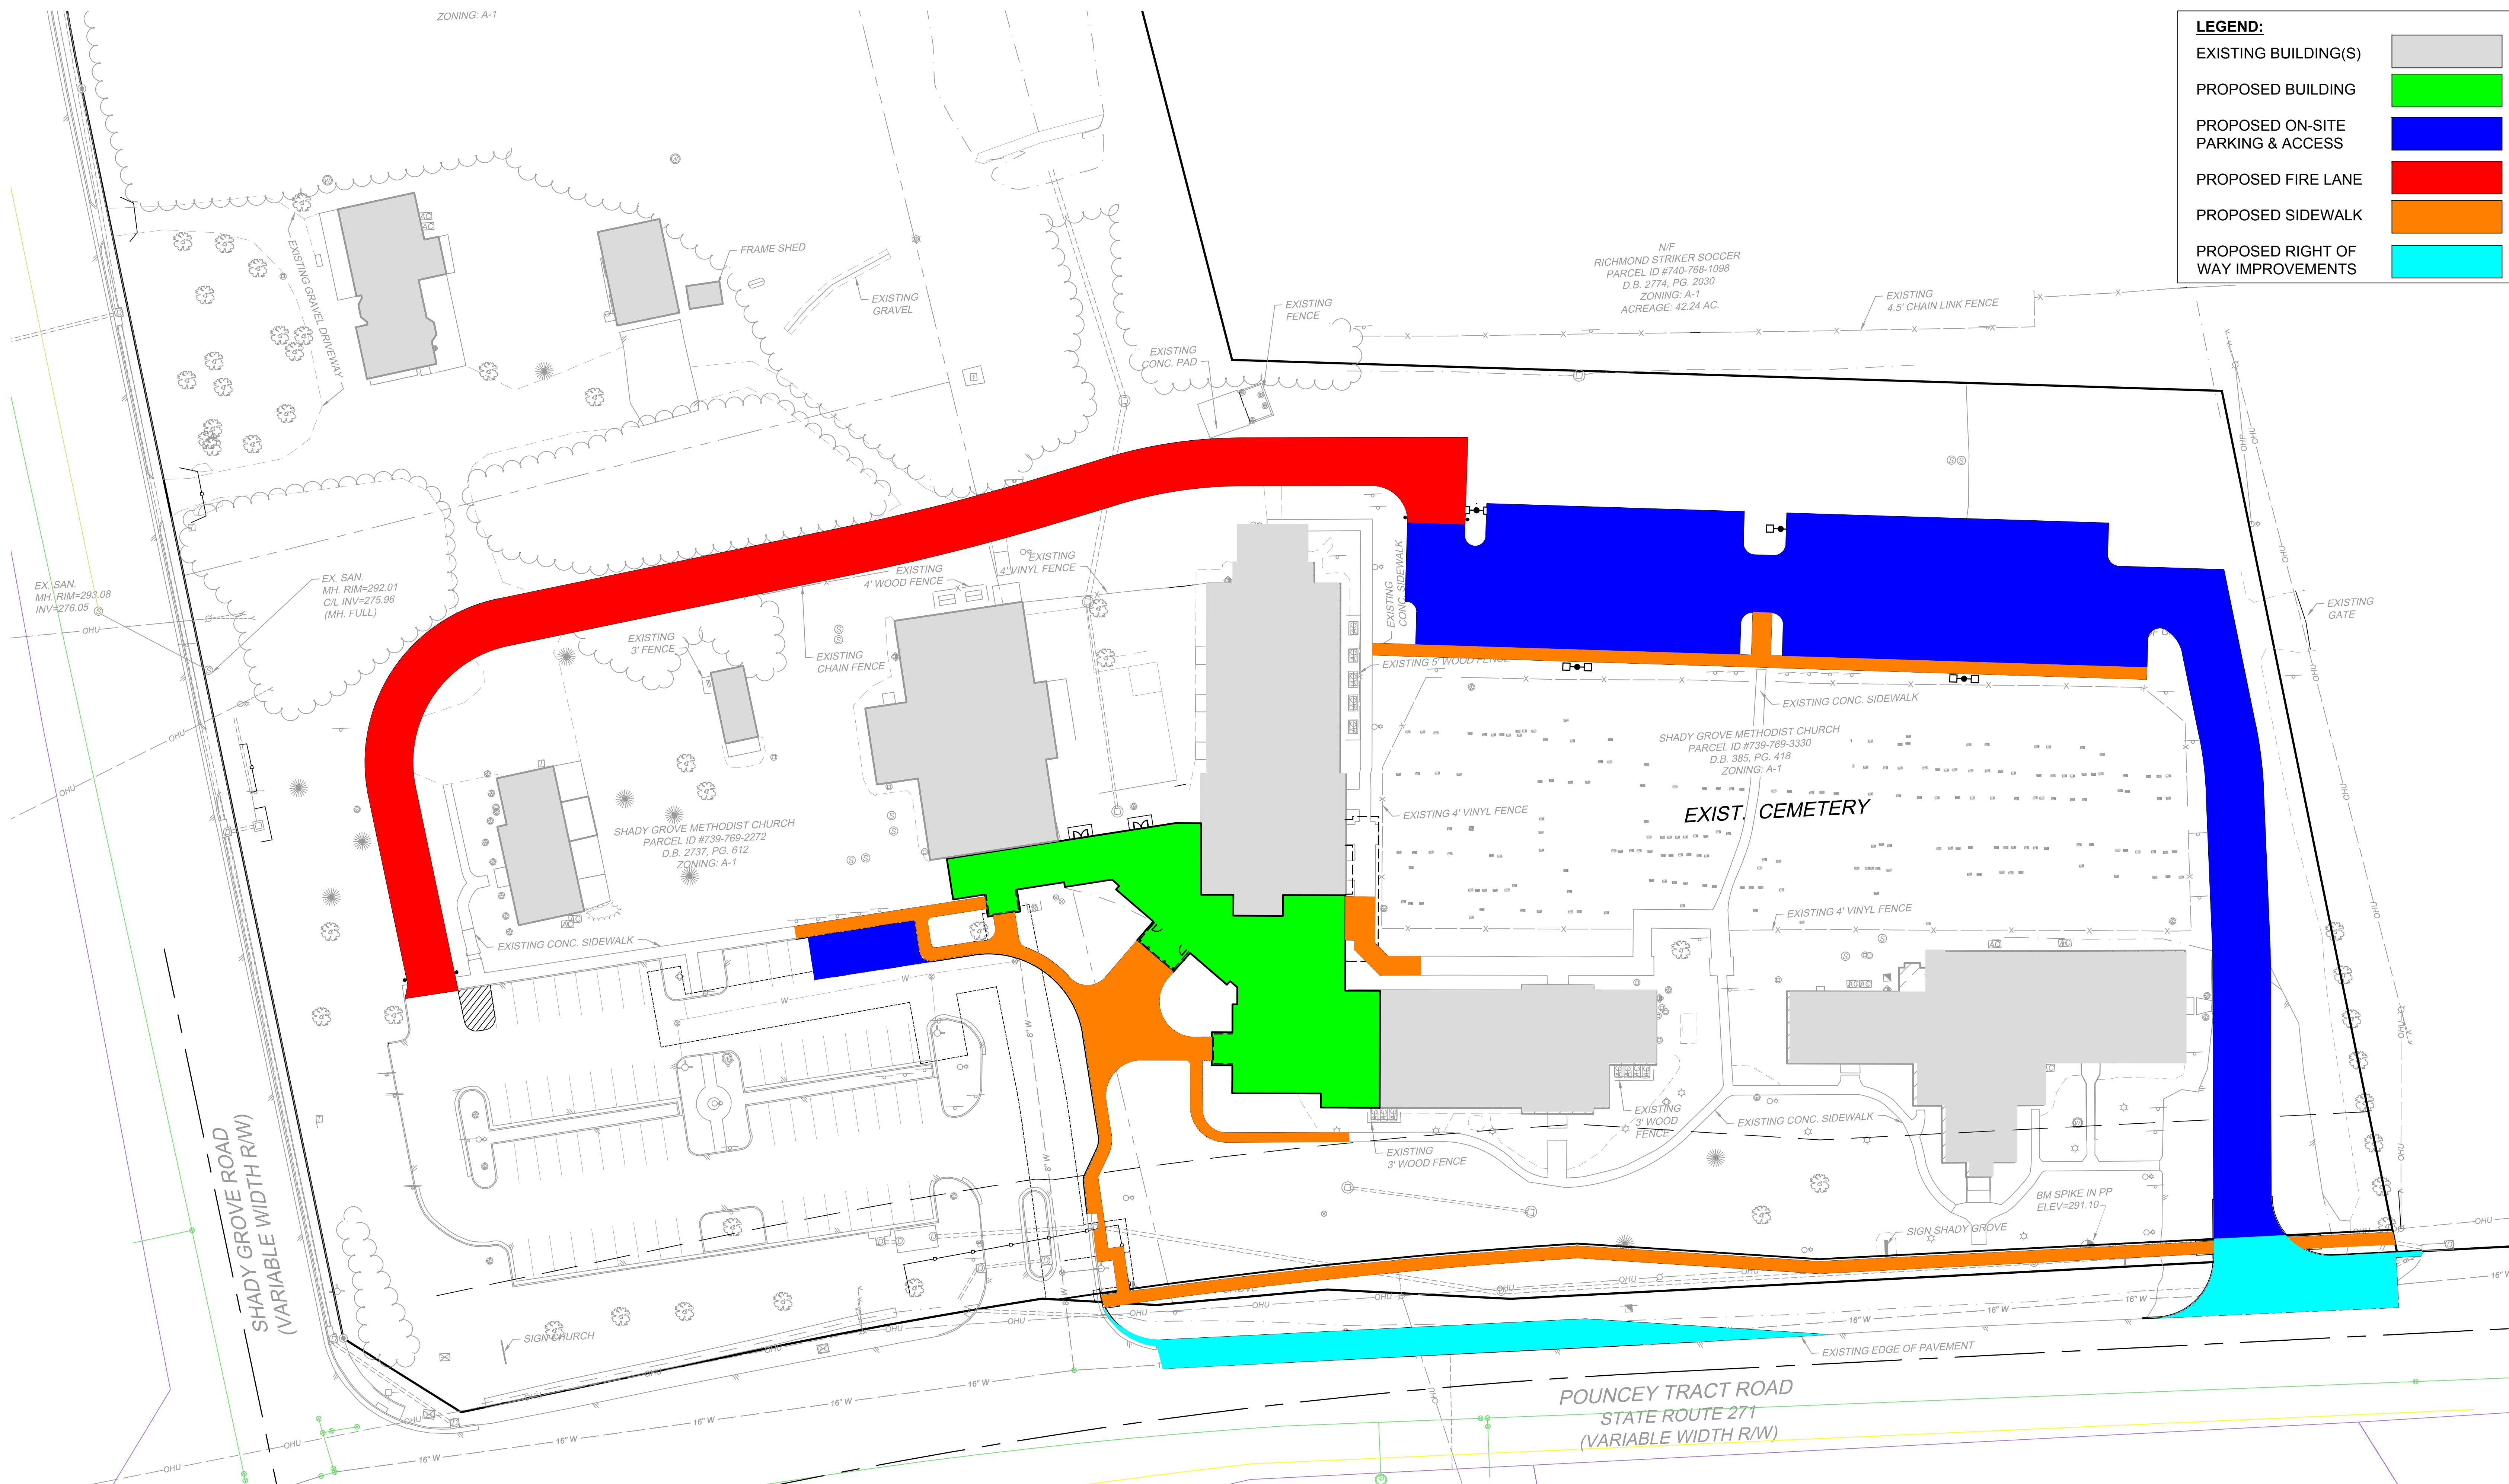

EXPANSION & SITE IMPROVEMENTS

SHADY GROVE UNITED METHODIST CHURCH - September 28, 2017

